



Important notes for clients / contractors
No works are to commence on site until all relevant approvals have been obtained. Any deviations to the approved plans have to be reported to this office. Contractors to check all dimensions on site prior to commencement of work. Given dimensions only to be used. "DO NOT SCALE". The copyright of this drawing and design remain the sole property of Springfield Properties Plc and must not under any circumstance be reproduced in any way without express written consent.

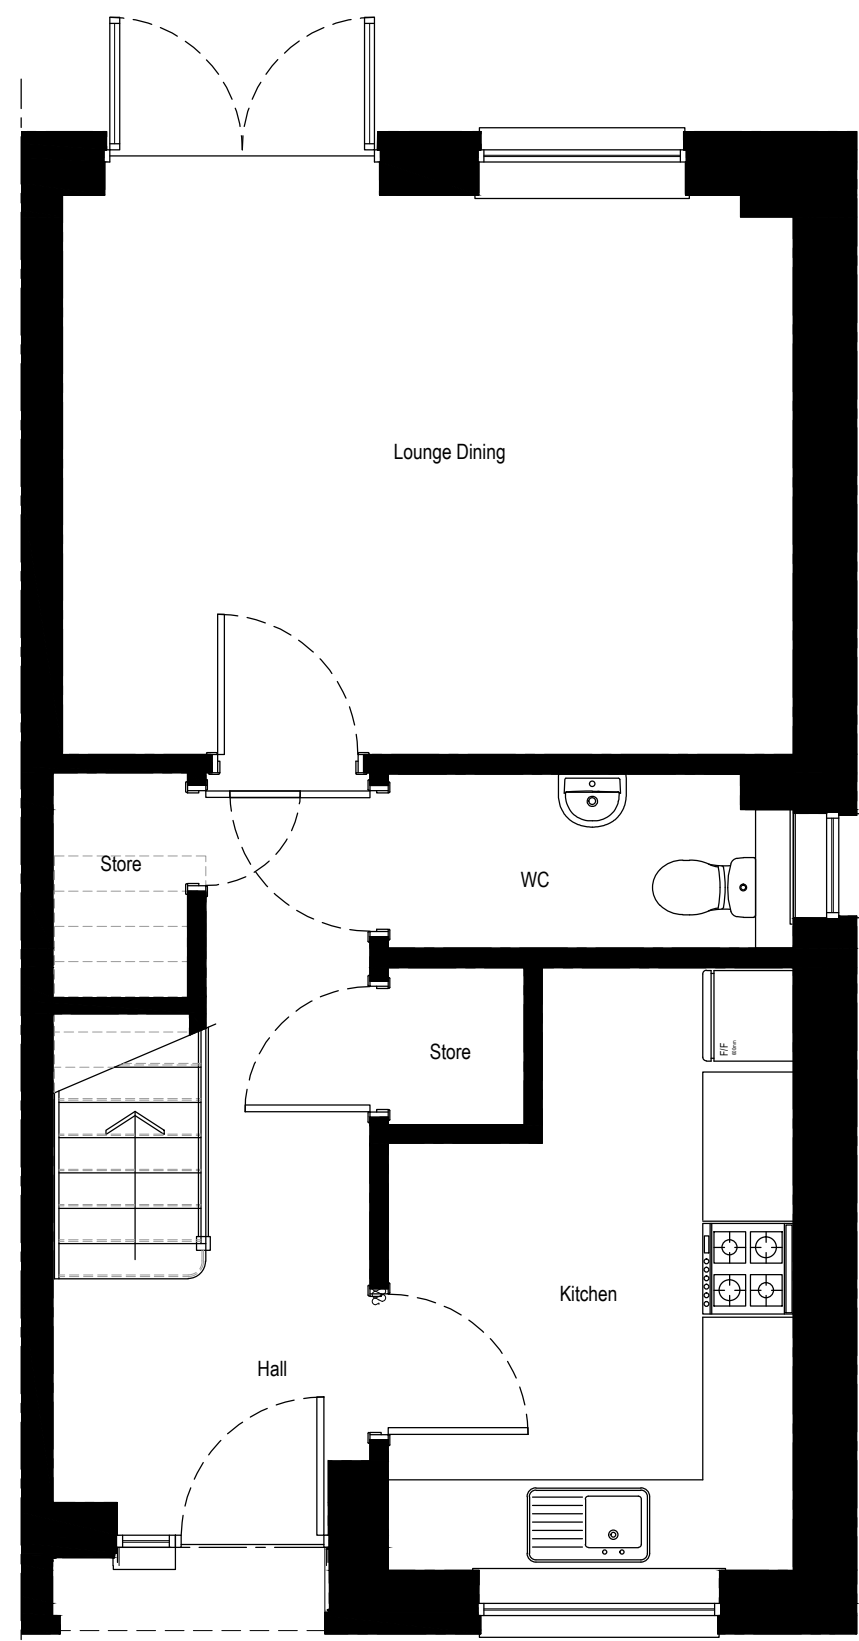

Ground Floor Layout

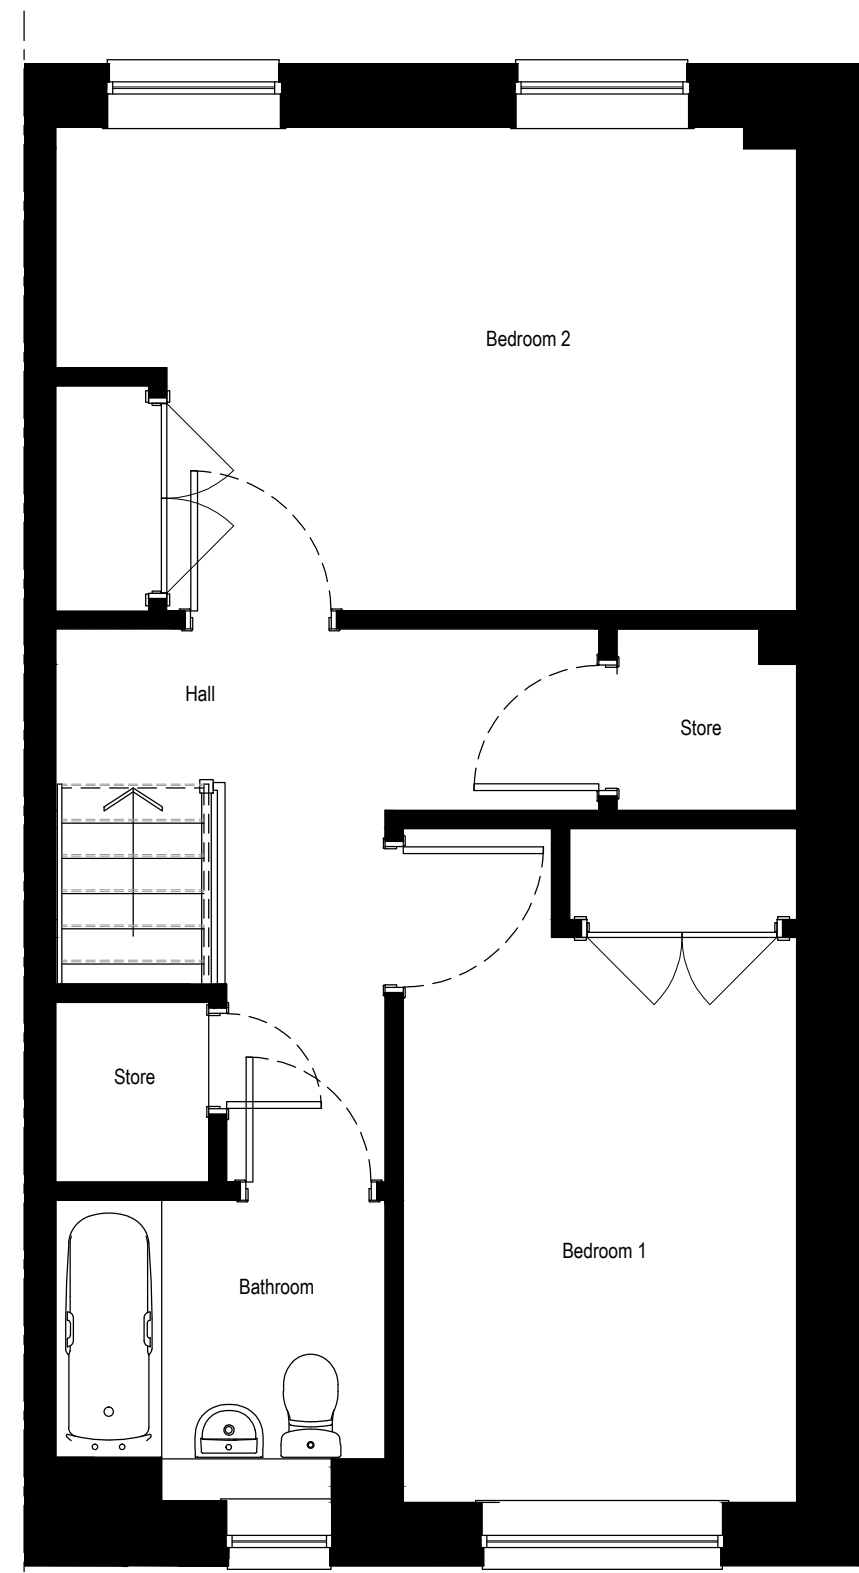

First Floor Layout

Rev.	Date	Remarks	By	Ch.
A	26/01/26	Simplified Plans	MS	KP



<p>Elgin Office Alexander Fleming House, 8 Southfield Drive, Elgin, Moray, IV30 6GR</p> <p>Tel: 01343 552 550 Fax: 01343 551 776 Email: info@springfield.co.uk</p>	<p>Larbert Office Springfield House, 3 Central Park Avenue, Larbert, FK5 4RX</p> <p>Tel: 01324 555 536 Fax: 01324 574 890 Email: larbert@springfield.co.uk</p>
---	---

GLEN GYLE (North)

<p>Project Springfield North Affordables House (3 Bed / 4 Person) Plot 70</p>			
<p>Drawing Ground & First Floor Plans 87.8 m² / 945 sq ft per floor</p>			
Scale	Date	Drawn by	Checked by
1:50	Nov 25	MS	SM
<p>Drawing no. IN02-1_GLG_PL70</p>			<p>Rev A</p>